
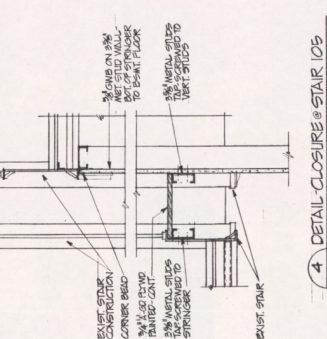
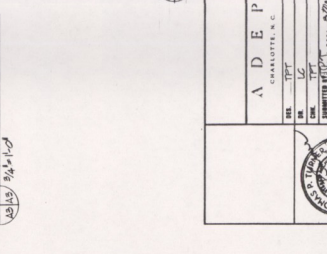
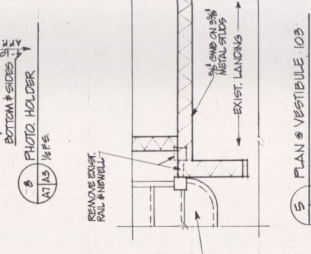
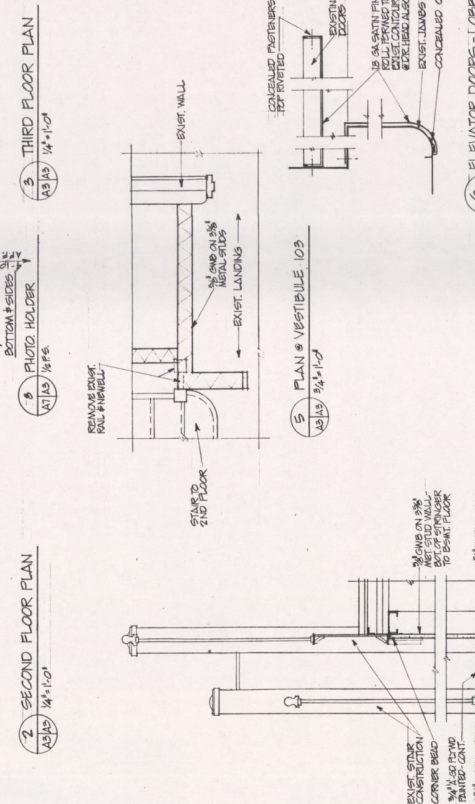
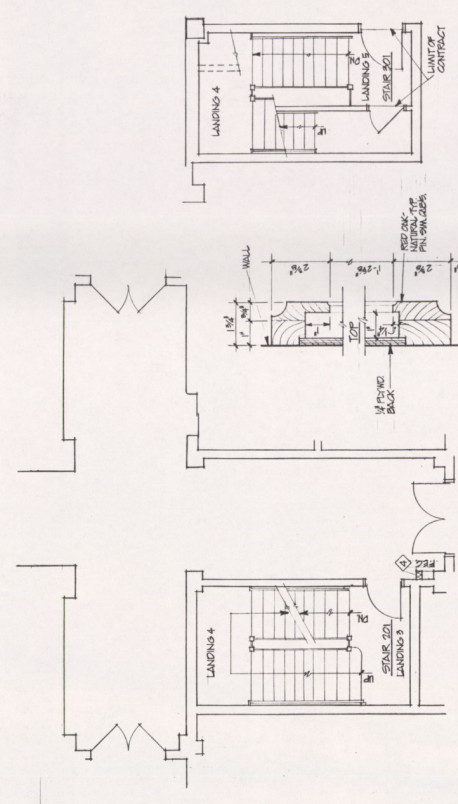
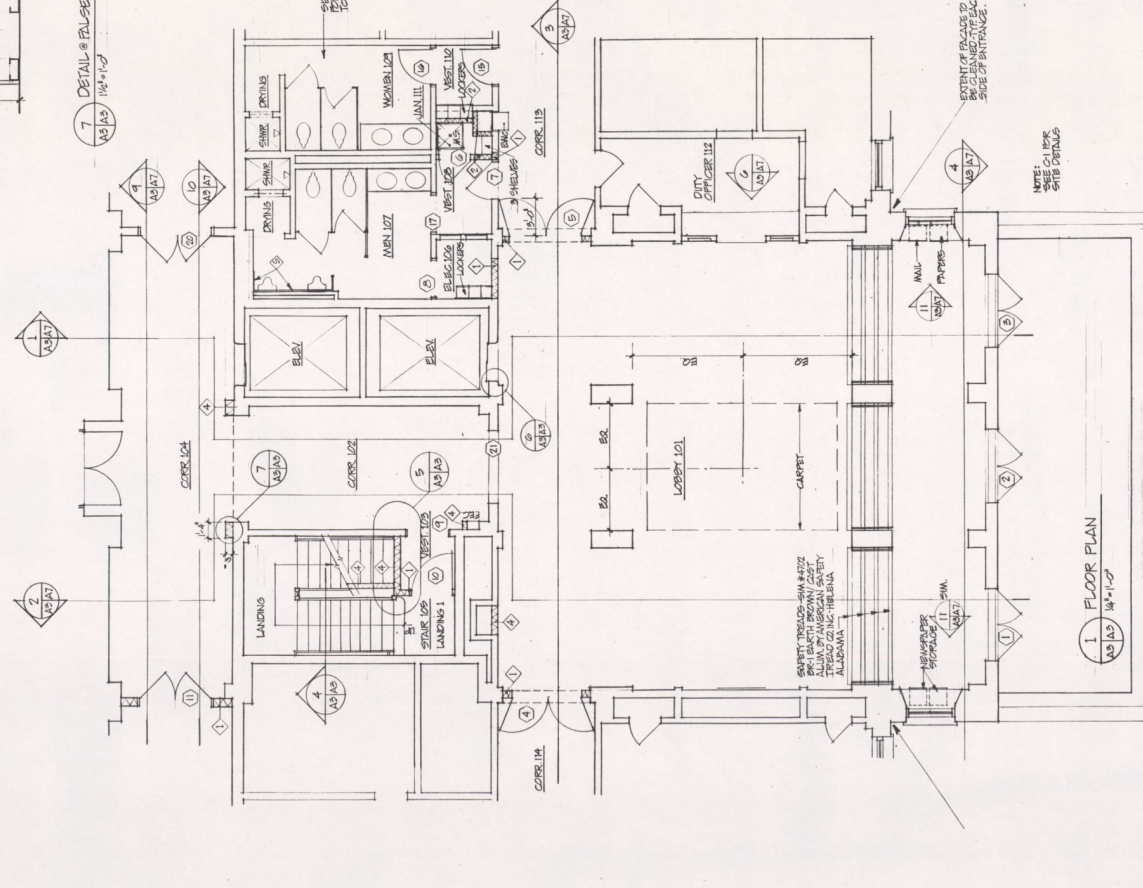


NO.	DESCRIPTION	DATE	APPROVED

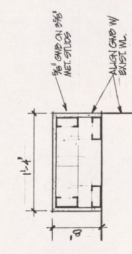

DEPARTMENT OF THE NAVY		MARINE CORPS BASE	
CHARLOTTE, N.C.		RENOVATIONS TO DIVISION HEADQUARTERS	
BUILDING 1-1		FLOOR PLANS & STAIR DETAILS	
NO. 101	DATE 12/15/55	NO. F	DATE 4/15/57
APPROVED BY [Signature]	DATE 12/15/55	DESIGNED BY [Signature]	DATE 4/15/57
DRAWN BY [Signature]		CHECKED BY [Signature]	
SCALE 1/4" = 1'-0"		SCALE 1/2" = 1'-0"	
SCALE 3/4" = 1'-0"		SCALE 1" = 1'-0"	
SCALE 1 1/2" = 1'-0"		SCALE 2" = 1'-0"	
SCALE 3" = 1'-0"		SCALE 6" = 1'-0"	
SCALE 12" = 1'-0"		SCALE 24" = 1'-0"	
SCALE 36" = 1'-0"		SCALE 48" = 1'-0"	
SCALE 60" = 1'-0"		SCALE 72" = 1'-0"	
SCALE 96" = 1'-0"		SCALE 120" = 1'-0"	
SCALE 144" = 1'-0"		SCALE 180" = 1'-0"	
SCALE 216" = 1'-0"		SCALE 288" = 1'-0"	
SCALE 360" = 1'-0"		SCALE 480" = 1'-0"	
SCALE 720" = 1'-0"		SCALE 1080" = 1'-0"	
SCALE 1440" = 1'-0"		SCALE 2160" = 1'-0"	
SCALE 2880" = 1'-0"		SCALE 4320" = 1'-0"	
SCALE 5760" = 1'-0"		SCALE 8640" = 1'-0"	
SCALE 11520" = 1'-0"		SCALE 17280" = 1'-0"	
SCALE 23040" = 1'-0"		SCALE 34560" = 1'-0"	
SCALE 45120" = 1'-0"		SCALE 69120" = 1'-0"	
SCALE 90240" = 1'-0"		SCALE 138240" = 1'-0"	
SCALE 180480" = 1'-0"		SCALE 276480" = 1'-0"	
SCALE 360960" = 1'-0"		SCALE 552960" = 1'-0"	
SCALE 705920" = 1'-0"		SCALE 1105840" = 1'-0"	
SCALE 1411840" = 1'-0"		SCALE 2211680" = 1'-0"	
SCALE 2823680" = 1'-0"		SCALE 4423360" = 1'-0"	
SCALE 4843200" = 1'-0"		SCALE 9686400" = 1'-0"	
SCALE 9686400" = 1'-0"		SCALE 19372800" = 1'-0"	
SCALE 19372800" = 1'-0"		SCALE 38745600" = 1'-0"	
SCALE 38745600" = 1'-0"		SCALE 77491200" = 1'-0"	
SCALE			