




REV.	DESCRIPTION	DATE	APPROVED

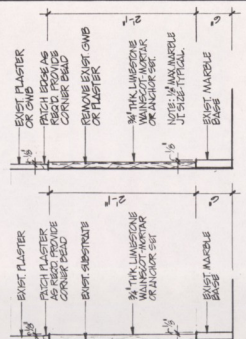


11 DETAIL @ MAINSCOT  
1/4\"/>

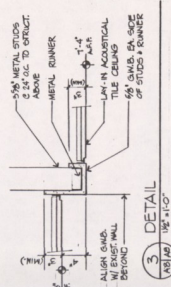

3 DETAIL  
1/2\"/>

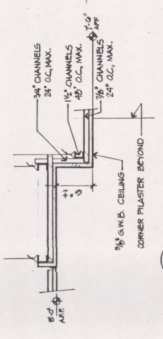


4 DETAIL  
1/2\"/>

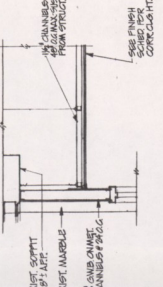


5 DETAIL @ DOOR HEAD  
3/4\"/>


2 NOT USED  
1/4\"/>

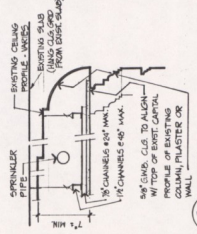


6 DETAIL  
1/2\"/>

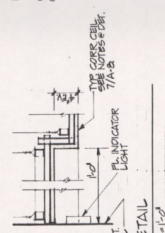


7 DETAIL  
3/4\"/>

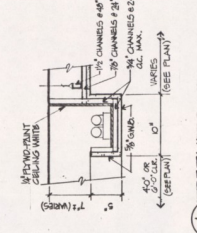

8 DETAIL  
1/2\"/>

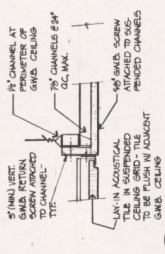

9 DETAIL  
3/4\"/>

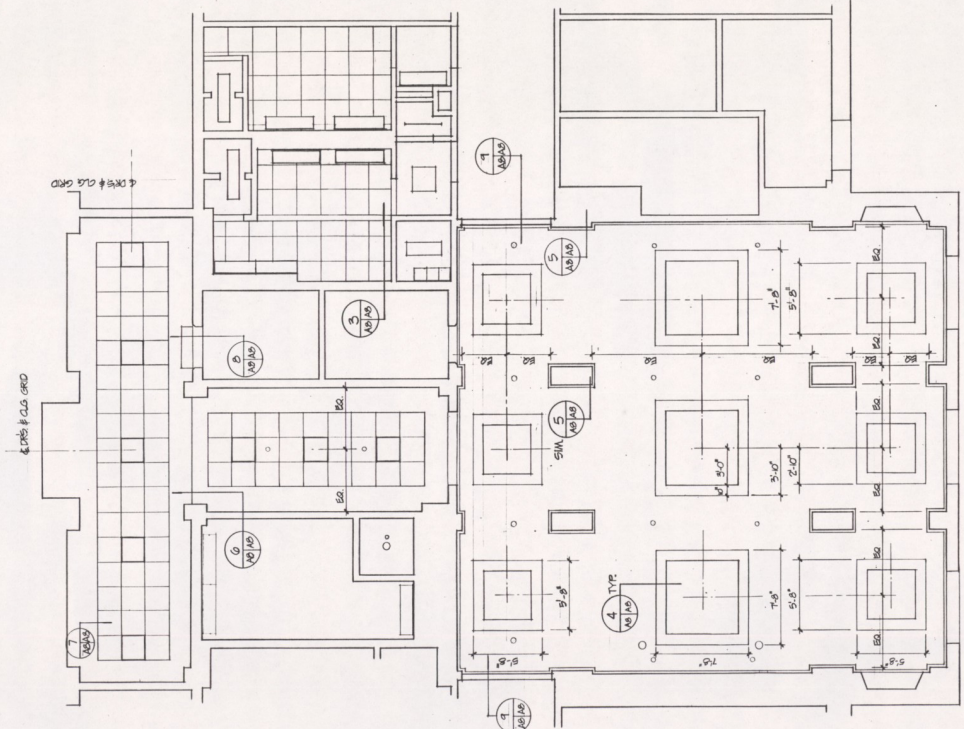

1 FIRST FLOOR CEILING PLAN  
1/4\"/>

SCALE: 1/8" = 1'-0"	SCALE: 1/4" = 1'-0"	SCALE: 3/8" = 1'-0"	SCALE: 1/2" = 1'-0"	SCALE: 3/4" = 1'-0"	SCALE: 1" = 1'-0"	SCALE: 1-1/2" = 1'-0"	SCALE: 2" = 1'-0"
---------------------	---------------------	---------------------	---------------------	---------------------	-------------------	-----------------------	-------------------

DEPARTMENT OF THE ARMY  
CHARLOTTE, N. C.  
**MARINE CORPS BASE**  
RENOVATIONS TO DIVISION HEADQUARTERS  
BUILDING H-1  
WING 1E SOUTH  
REPLACED CEILING PLANS & DETAILS  
DATE: 4-8-57  
JOB NO. 80091  
DRAWN BY: [Signature]  
CHECKED BY: [Signature]  
SCALE: 1/4" = 1'-0"

