


MATCH LINE "A"
MATCH LINE "B"

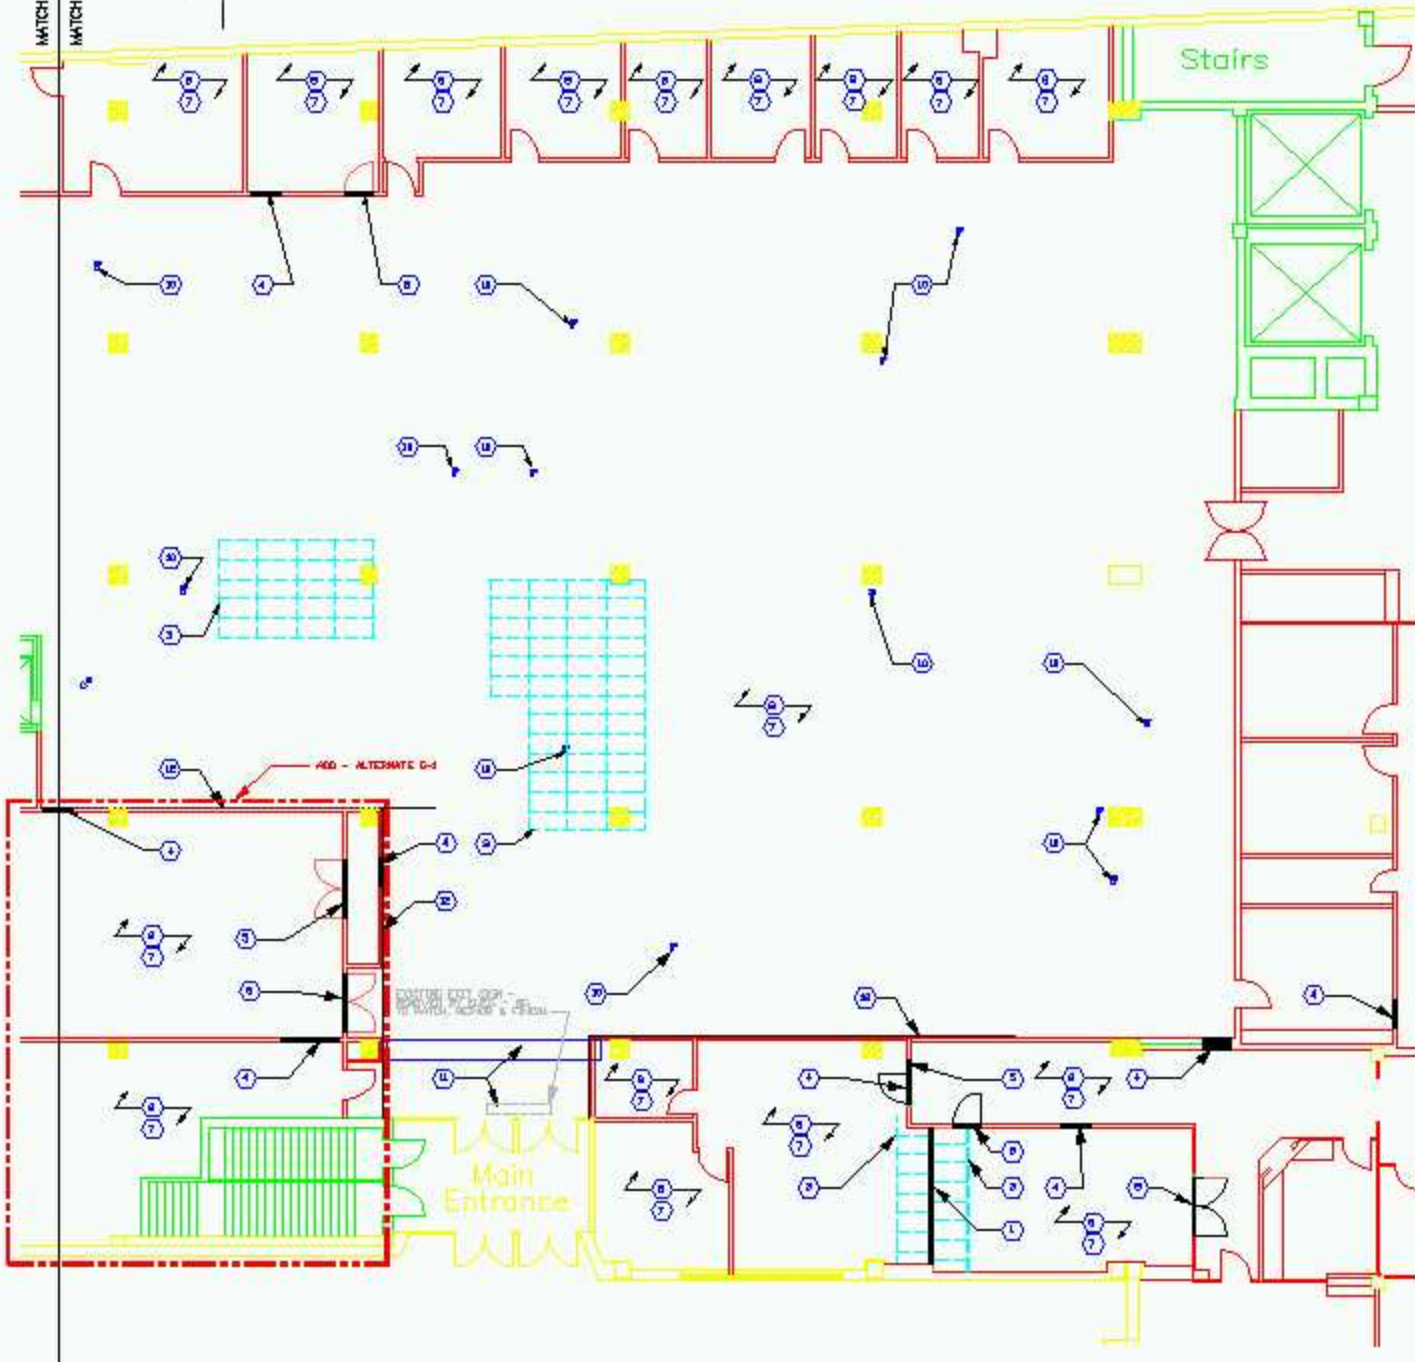

FIRST FLOOR DEMO PLAN/SHEET "B"

SCALE 1/8" = 1'-0"